



city Apartments

Essence of being elite

NH-24, GHAZIABAD

RERA Regd. No:
UPRERAPRJ1498, UPRERAPRJ2115




city Apartments

Essence of being elite


NH-24, GHAZIABAD

ACTUAL SITE PHOTOGRAPH

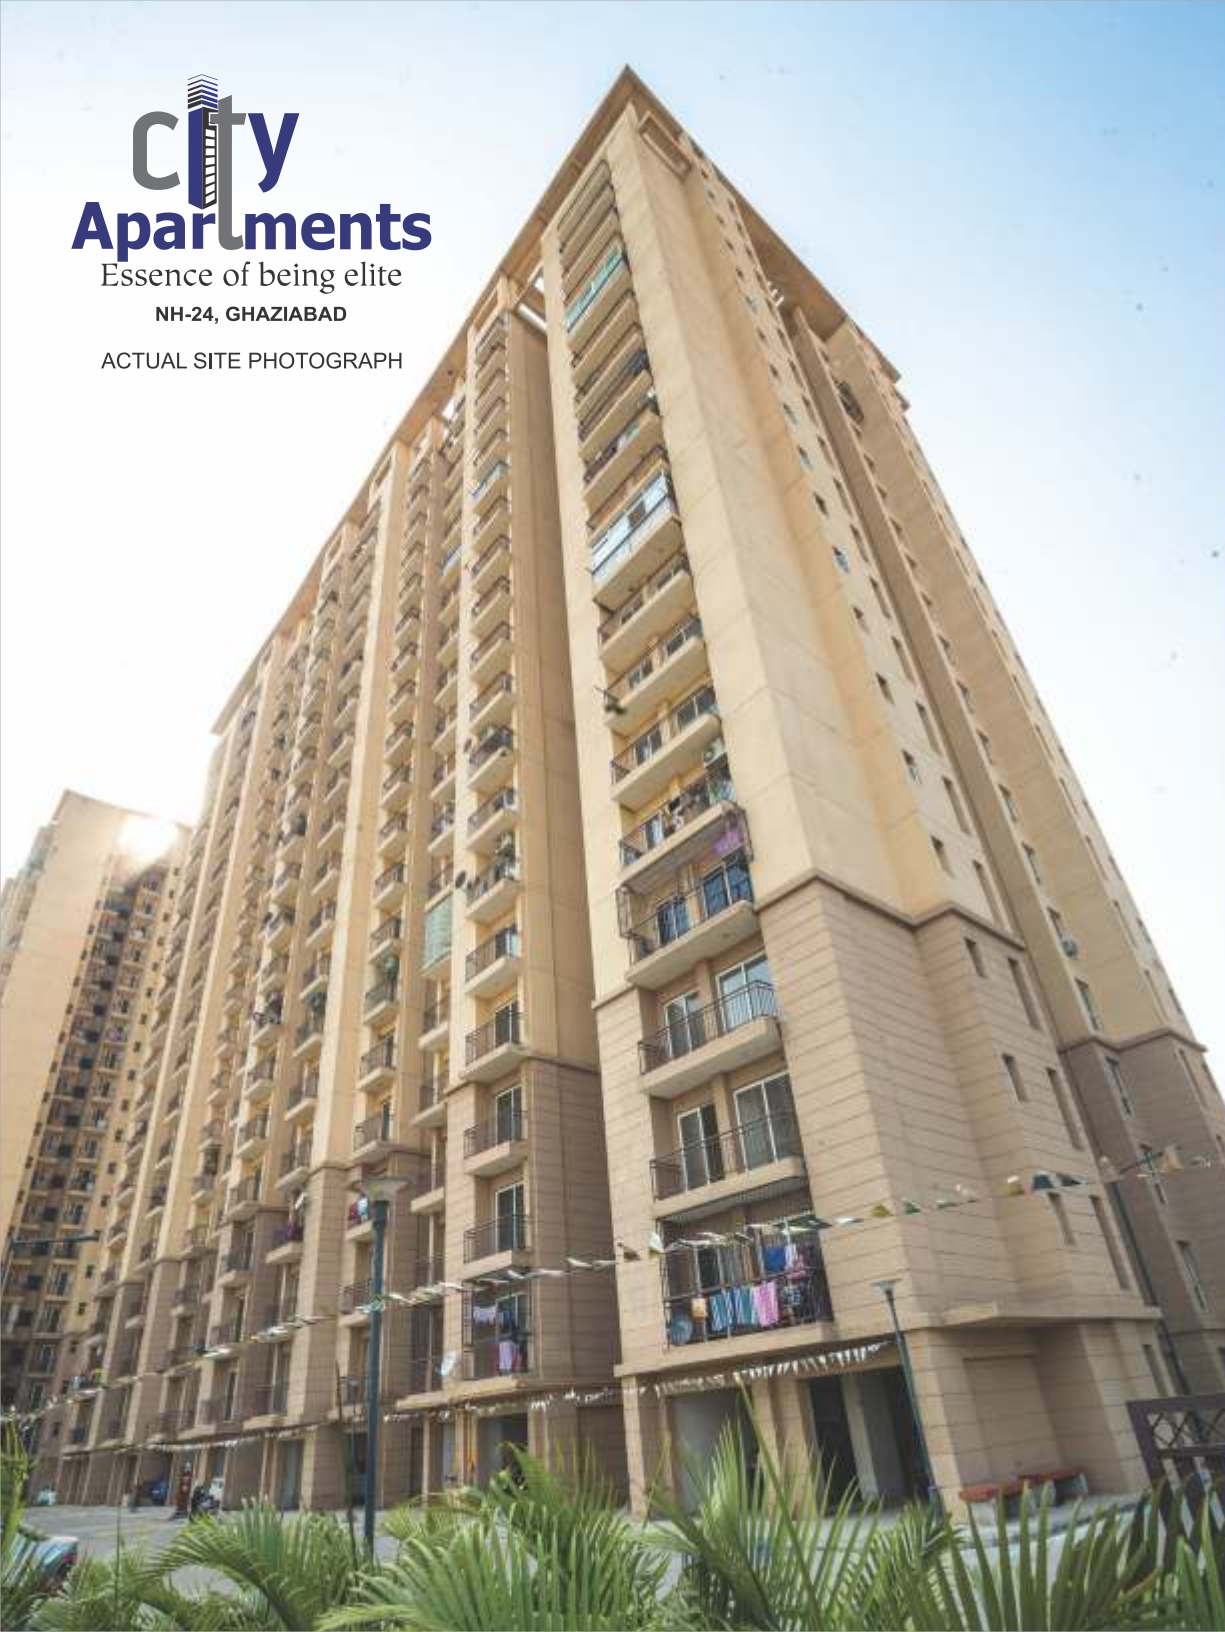

PRIME LOCATION

Excellent connectivity from Delhi, NCR, Nh24 Ghaziabad and other parts of U.P.

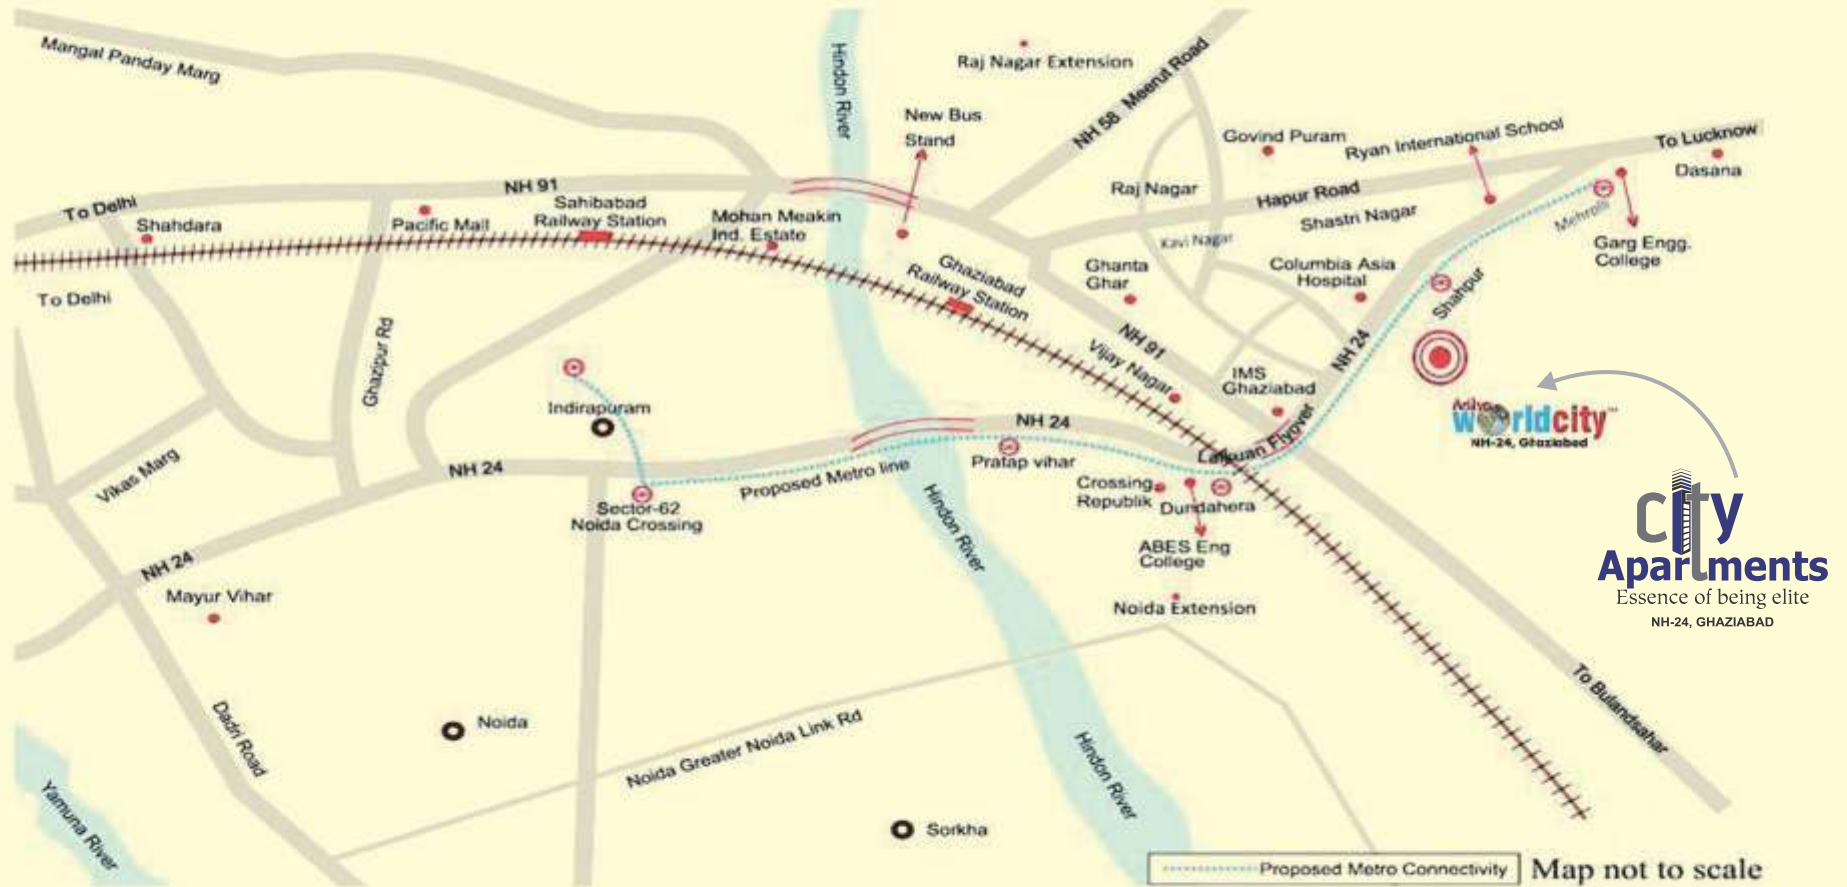

PERFECT HOME AT AFFORDABLE PRICE

GDA Approved Freehold Property Completion Certificate obtained



City Apartments

Essence of being elite

NH-24, GHAZIABAD

SITE PLAN



NOT TO SCALE

Disclaimer: The Site Plan is purely conceptual and constitute no legal offering. The viewer /prospective buyer may seek all information including sanctioned plans, approvals, development schedule, time of delivery, specifications, facilities, amenities & scheme details from the company in respect of the concerned project/phase that he/she may be interested in, before any such booking/registration, etc. Further, details of the project(s)/phase are available on the website of U.P. RERA (www.up-rera.in).



UNIT TYPE - IV
3 BHK + 2 TOILETS
1125 Sq. Ft.

RERA Regd.No:
UPRERAPRJ1498, UPRERAPRJ2115



UNIT TYPE - IV A
3 BHK + 2 TOILETS
1100 Sq. Ft.

RERA Regd.No:
UPRERAPRJ1498, UPRERAPRJ2115



UNIT TYPE - VII
2 BHK + 2 TOILETS
925 Sq. Ft.

RERA Regd.No:
UPRERAPRJ1498, UPRERAPRJ2115



UNIT TYPE - V A
2 BHK + 2 TOILETS
950 Sq. Ft.

RERA Regd.No:
UPRERAPRJ1498, UPRERAPRJ2115

The Cupboard space has been provided in the flat, however wooden work is not in scope of developer.

1Sq.mtr.=10.764 Sq.Ft.



UNIT TYPE - VII A
2 BHK + 2 TOILETS
924 Sq. Ft.

RERA Regd.No:
UPRERAPRJ1498, UPRERAPRJ2115



UNIT TYPE - VIII
2 ROOMS + 2 TOILETS
+ 3 BALCONIES & KITCHEN
880 Sq. Ft.

RERA Regd.No:
UPRERAPRJ1498, UPRERAPRJ2115



UNIT TYPE - II
3 BHK + 2 TOILETS
1340 Sq. Ft.

RERA Regd.No:
 UPRERAPRJ1498, UPRERAPRJ2115



UNIT TYPE - I
3 BHK + 3 TOILETS
1380 Sq. Ft.

RERA Regd.No:
 UPRERAPRJ1498, UPRERAPRJ2115

The Cupboard space has been provided in the flat, however wooden work is not in scope of developer.

1Sq.mtr.=10.764 Sq.Ft.



UNIT TYPE - III
3 BHK + 2 TOILETS
1205 Sq. Ft.

RERA Regd.No:
 UPRERAPRJ1498, UPRERAPRJ2115

SPECIFICATIONS

KITCHEN	Flooring Walls External Doors & Windows	Vitrified Tiles Finished with POP Punning and OBD & 2 feet Height Tiles above counter Powder Coated Aluminium
BEDROOMS	Flooring Walls Internal Doors External Doors & Windows	Vitrified Tiles Finished with POP Punning and OBD Panel Door with Hardwood Frames Powder coated Aluminium
EXTERNAL FINISH		Texture Paint Finish
BALCONY	Flooring	Anti Skid Ceramic Tiles
SUPER STRUCTURE		RCC Framed Structure (Structural Design Vetted By Dr. Anupam Chakrabarti, Associate Professor, Department of Civil Engineering, IIT Roorkee, Vide Letter No.- CED/AC/1/C Dated- Aug. 31, 2013)
TOILET	Flooring Walls Doors	Anti Skid Ceramic Tiles Ceramic Wall Tiles Panel Door with Hardwood Frames
LIVING/DINNING	Flooring Walls Internal Doors External Doors & Windows	Vitrified Tiles Finished with POP Punning and OBD Panel Door with Hardwood Frames Powder Coated Aluminium
ELECTRICAL		Copper Wiring in concealed P.V.C Conduits, Light and Power Points, Provision for T.V., Telephone, Points in Living room and Bedrooms
CORRIDOR	Flooring Walls	Vitrified Tiles Finished with POP Punning and OBD
LOBBY	Flooring Walls	Vitrified Tiles Finished with POP Punning and OBD

*Terms & Conditions Apply



10, New Rajdhani Enclave, Vikas Marg, Delhi 110092
Aditya World City, NH-24, Shahpur Bamhetta, Ghaziabad, Uttar Pradesh 201002

Disclaimer: The advertisement is purely conceptual and constitute no legal offering. The viewer /prospective buyer may seek all information including sanctioned plans, approvals, development schedule, time of delivery, specifications, facilities, amenities & scheme details from the company in respect of the concerned project/phase that he/she may be interested in, before any such booking/registration, etc. Further, details of the project(s)/phase are available on the website of U.P. RERA (www.up-rera.in).